

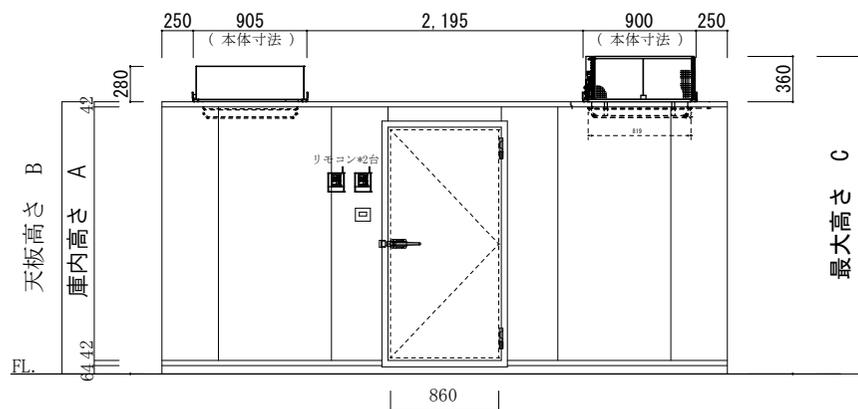


平面図

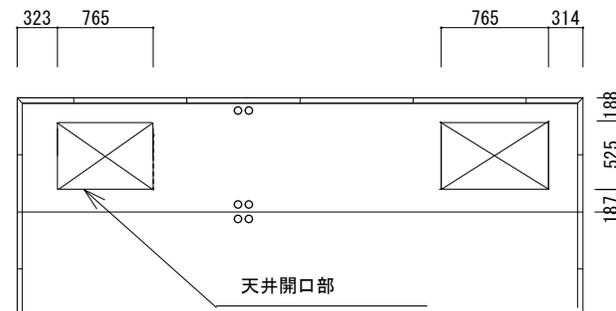

立面図A

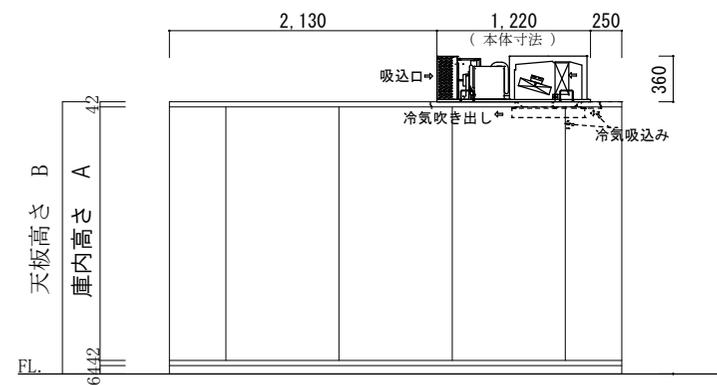

立面図B

注記	庫内高さ A	天板高さ B	最大高さ C	仕様	5.00 坪	工事名称	作成日	縮尺	作成印	株式会社 冷熱厨房機器 〒733-0025 広島市西区小河内町1丁目5-15 TEL 082-291-2020 FAX 082-291-2021 E-mail rei01@reinet.su.jp
	1900	2048	2408		Panasonic PCU-TK150M		2024.10.22	1/60	H. Takahashi	
	2400	2528	2908		PCU-TK200M		12-11a			